

1	2	3	4	5	6	7	8	9	10
---	---	---	---	---	---	---	---	---	----

Scale 10M


Existing Plans



Proposed Plans



Existing Elevations

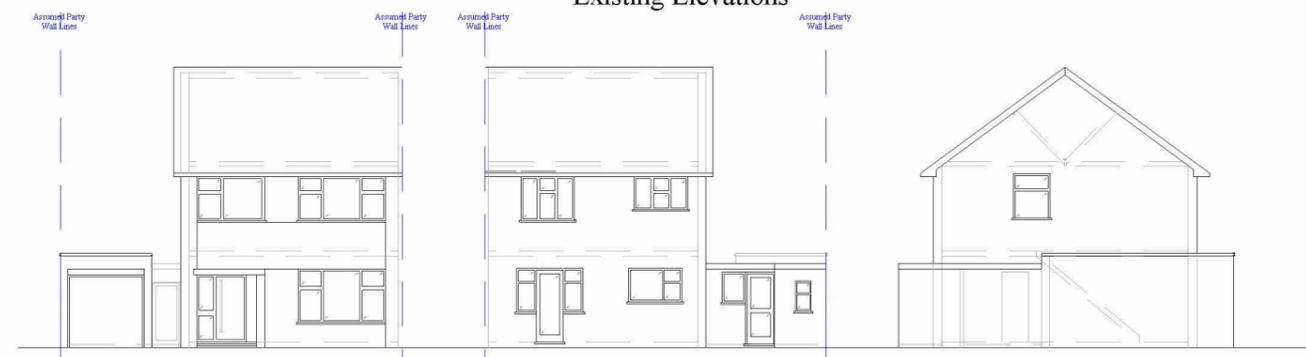


Proposed Elevations



Existing Section



Proposed Section

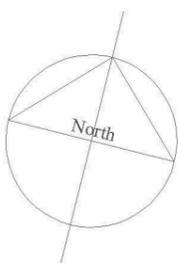

HDP HUTCHINSON DESIGN & PLANNING SERVICES **HDP**
DESIGN & PLANNING DESIGN & PLANNING
 46 ELLENBRIDGE WAY, SANDERSTEAD, SURREY, CR2 0EU
 TEL: 020 8407 5495 MOB: 07831 514 051
 HDP550@YAHOO.CO.UK WWW.HDPS.CO.UK

SIZE A3	DWG No	SITE	REV
SCALE 1:200		DO NOT SCALE FROM THESE DRAWINGS Building measurements to be taken from site	