



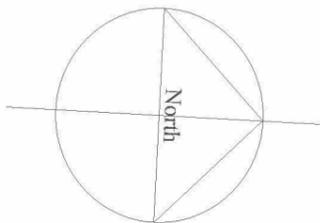

Scale 5M

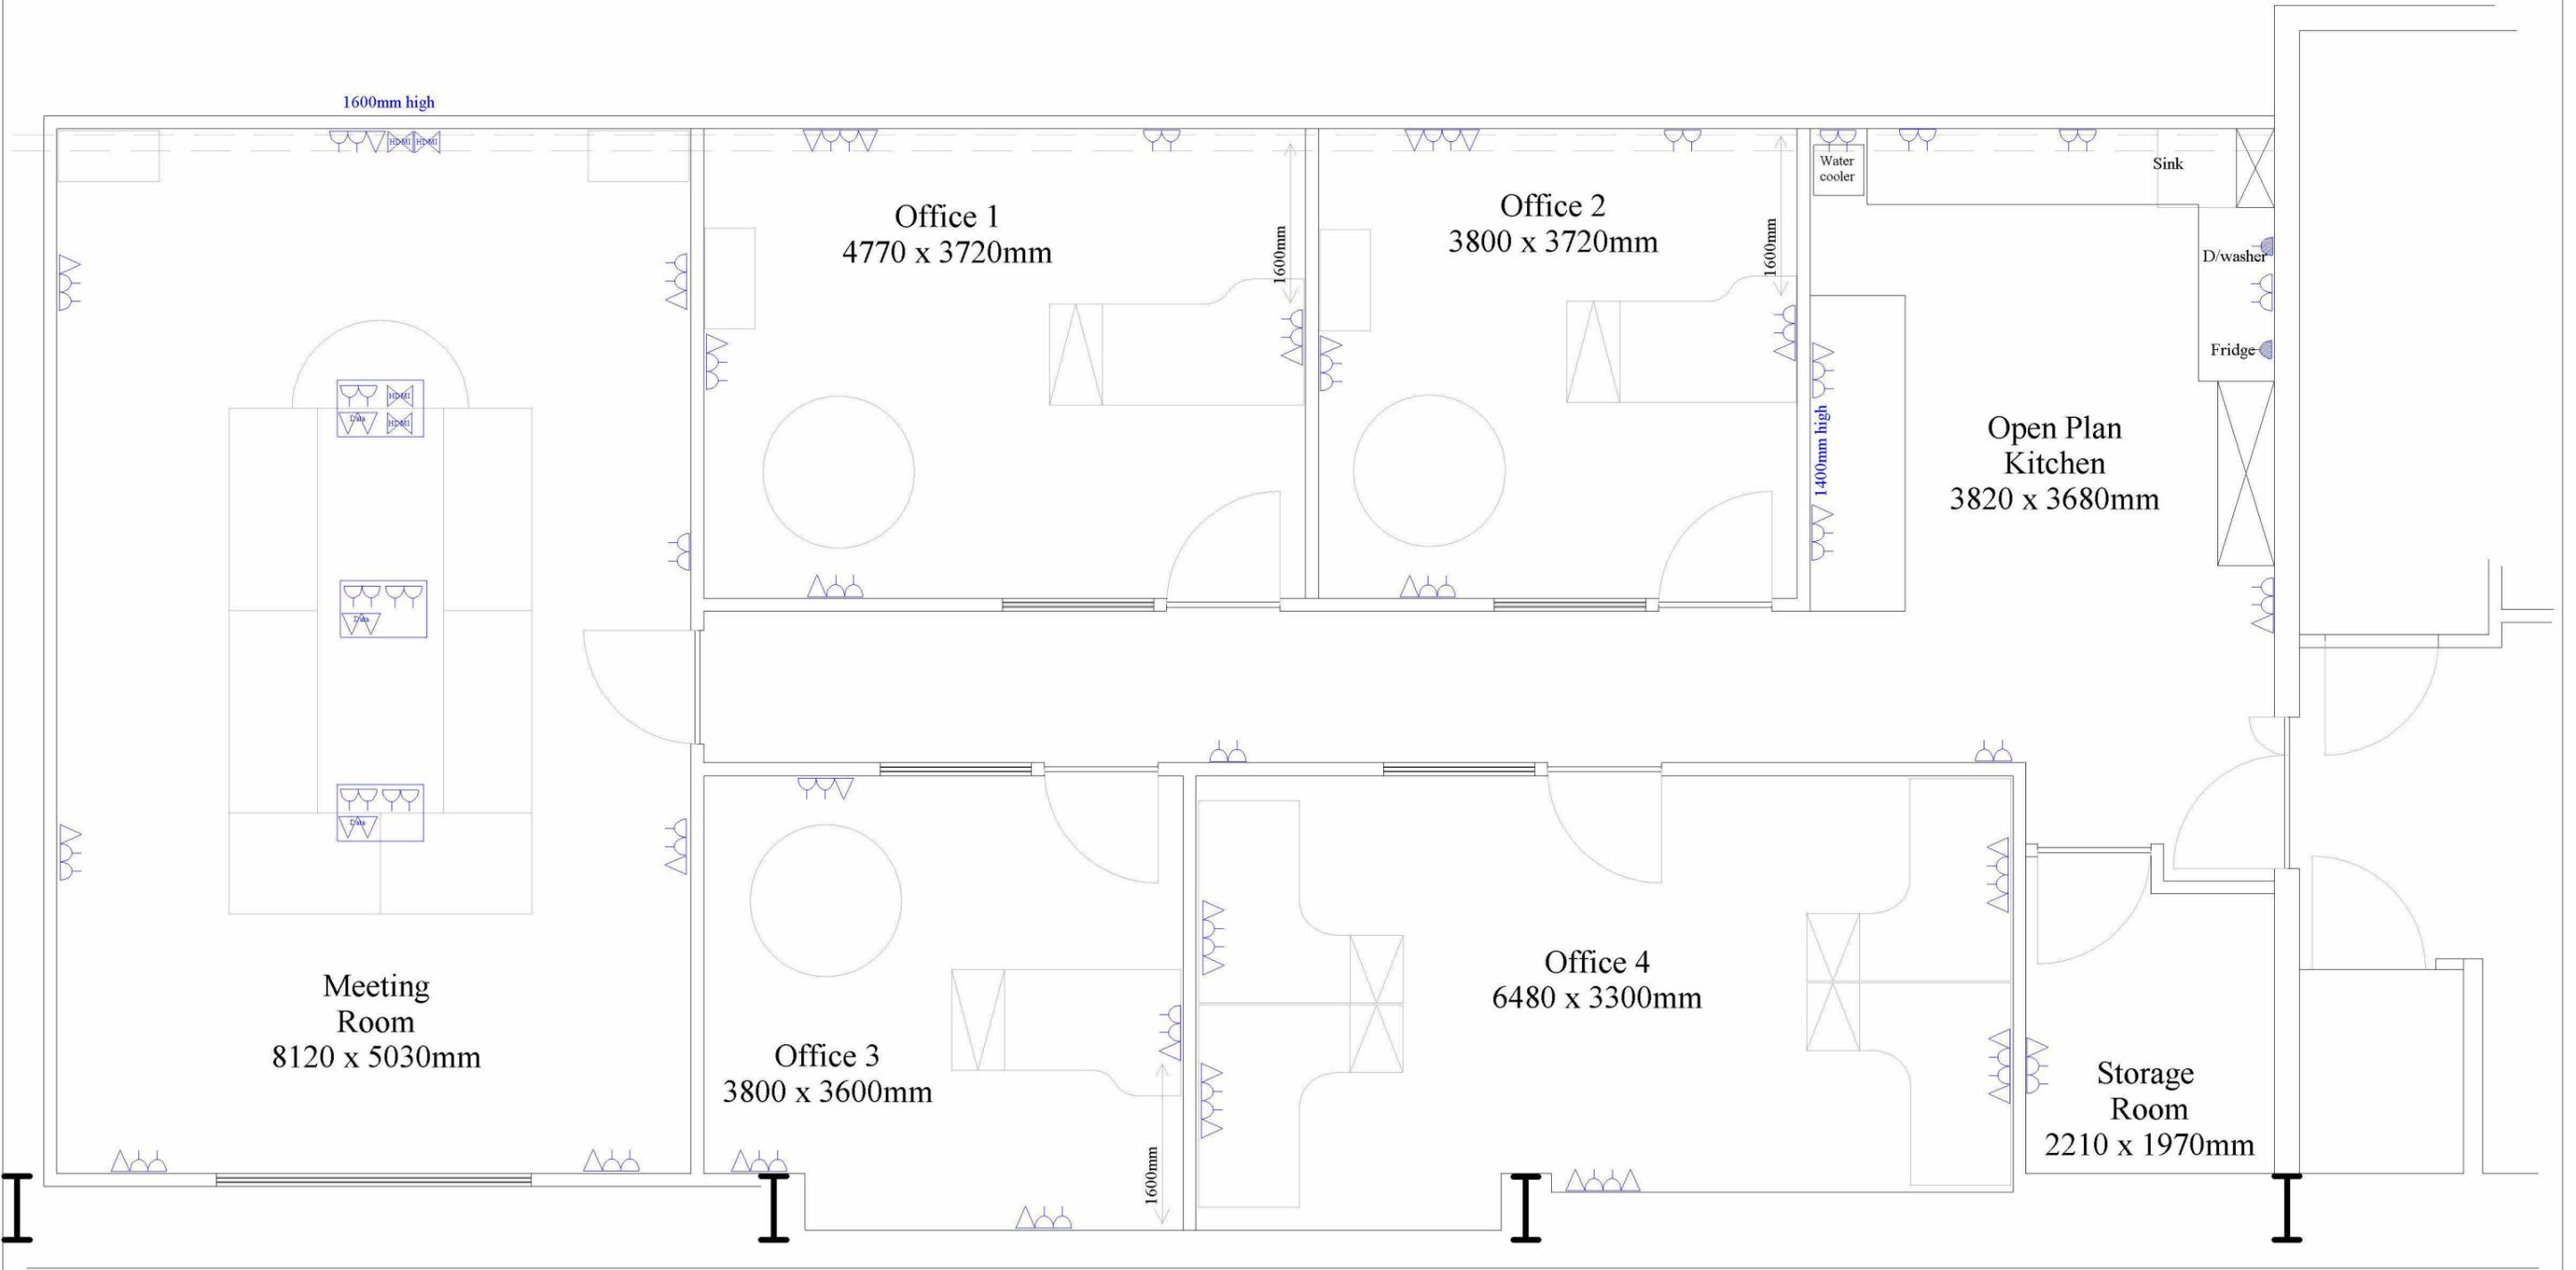

-  Data
-  HDMI
-  Power
-  Switched Spur

HDP HUTCHINSON DESIGN & PLANNING SERVICES **HDP**
DESIGN & PLANNING DESIGN & PLANNING

46 ELLENBRIDGE WAY, SANDERSTEAD, SURREY, CR2 0EU

TEL: 020 8407 5495 MOB: 07831 514 051
 HDPS50@YAHOO.CO.UK WWW.HDPS.CO.UK

SIZE A3	DWG No	SITE	REV
SCALE 1:50		DO NOT SCALE FROM THESE DRAWINGS Building measurements to be taken from site	