

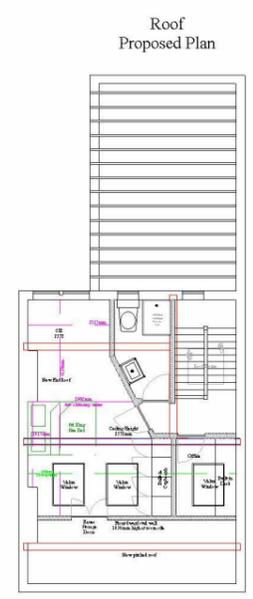
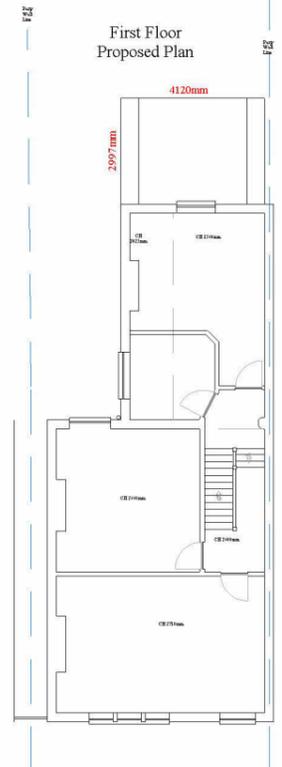
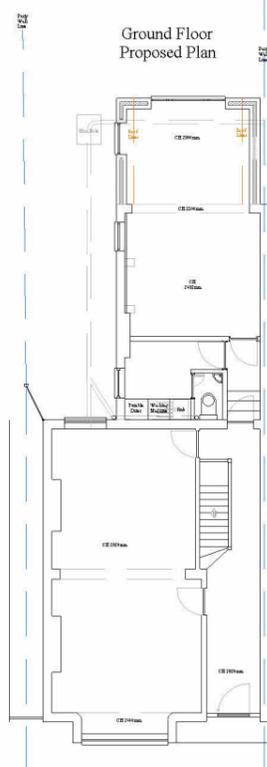
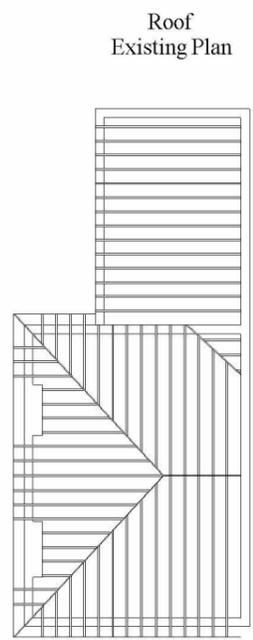


1	2	3	4	5	6	7	8	9	10
---	---	---	---	---	---	---	---	---	----

Scale 10M

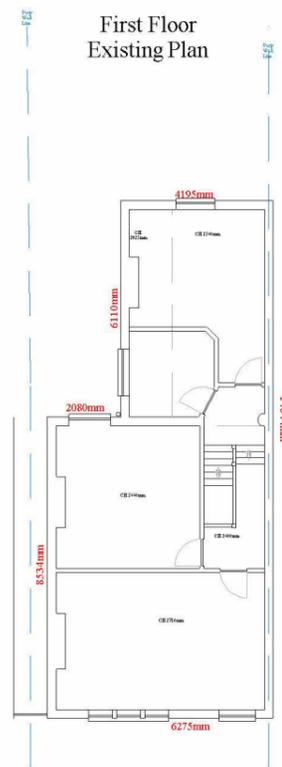

Front Existing Elevation

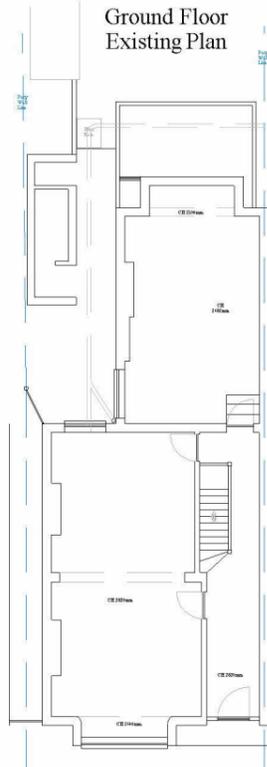

Rear Existing Elevation



Side Existing Elevation



Front Proposed Elevation




Rear Proposed Elevation





Side Proposed Elevation



Existing Sections

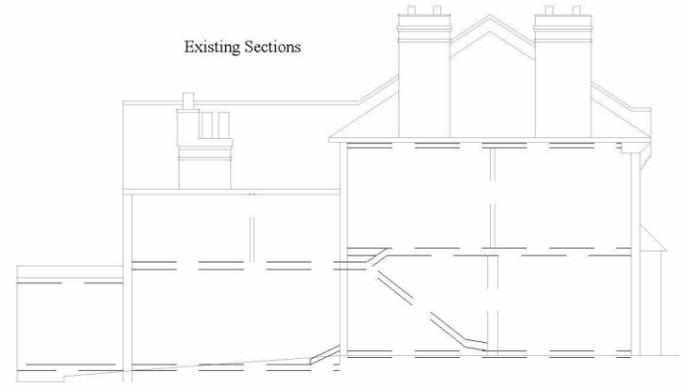

Proposed Sections

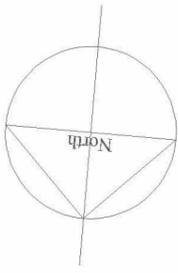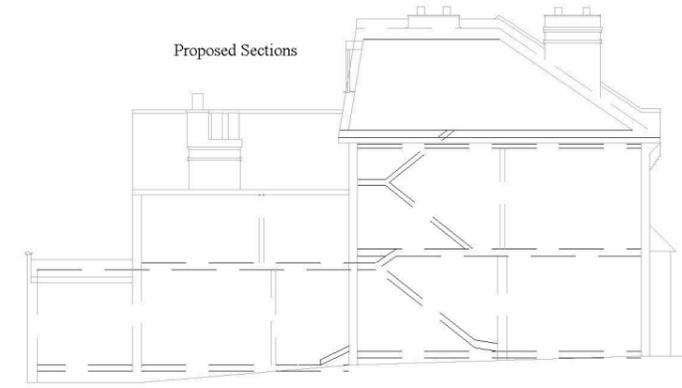

**HDP** HUTCHINSON DESIGN & PLANNING SERVICES **HDP**  
 DESIGN & PLANNING DESIGN & PLANNING  
 46 ELLENBRIDGE WAY, SANDERSTEAD, SURREY, CR2 0EU  
 TEL: 020 8407 5495 MOB: 07831 514 051  
 HDPS50@YAHOO.CO.UK WWW.HDPS.CO.UK

SIZE <b>A3</b>	DWG No	SITE	REV
SCALE 1:200		DO NOT SCALE FROM THESE DRAWINGS Building measurements to be taken from site	